



Contractors Notes:
 Contractor to provide a flush fixing face for installation of the door. Jamb and lintels to be flush, plumb in the same plane & clear of projections. Also please take into account all head & side room clearances required to accommodate the door. We remind you that its the clients responsibility to ensure the structure is suitable to accept the weight of the door, components & fixings. If in doubt please engage the services of a structural engineer.

ELEVATION

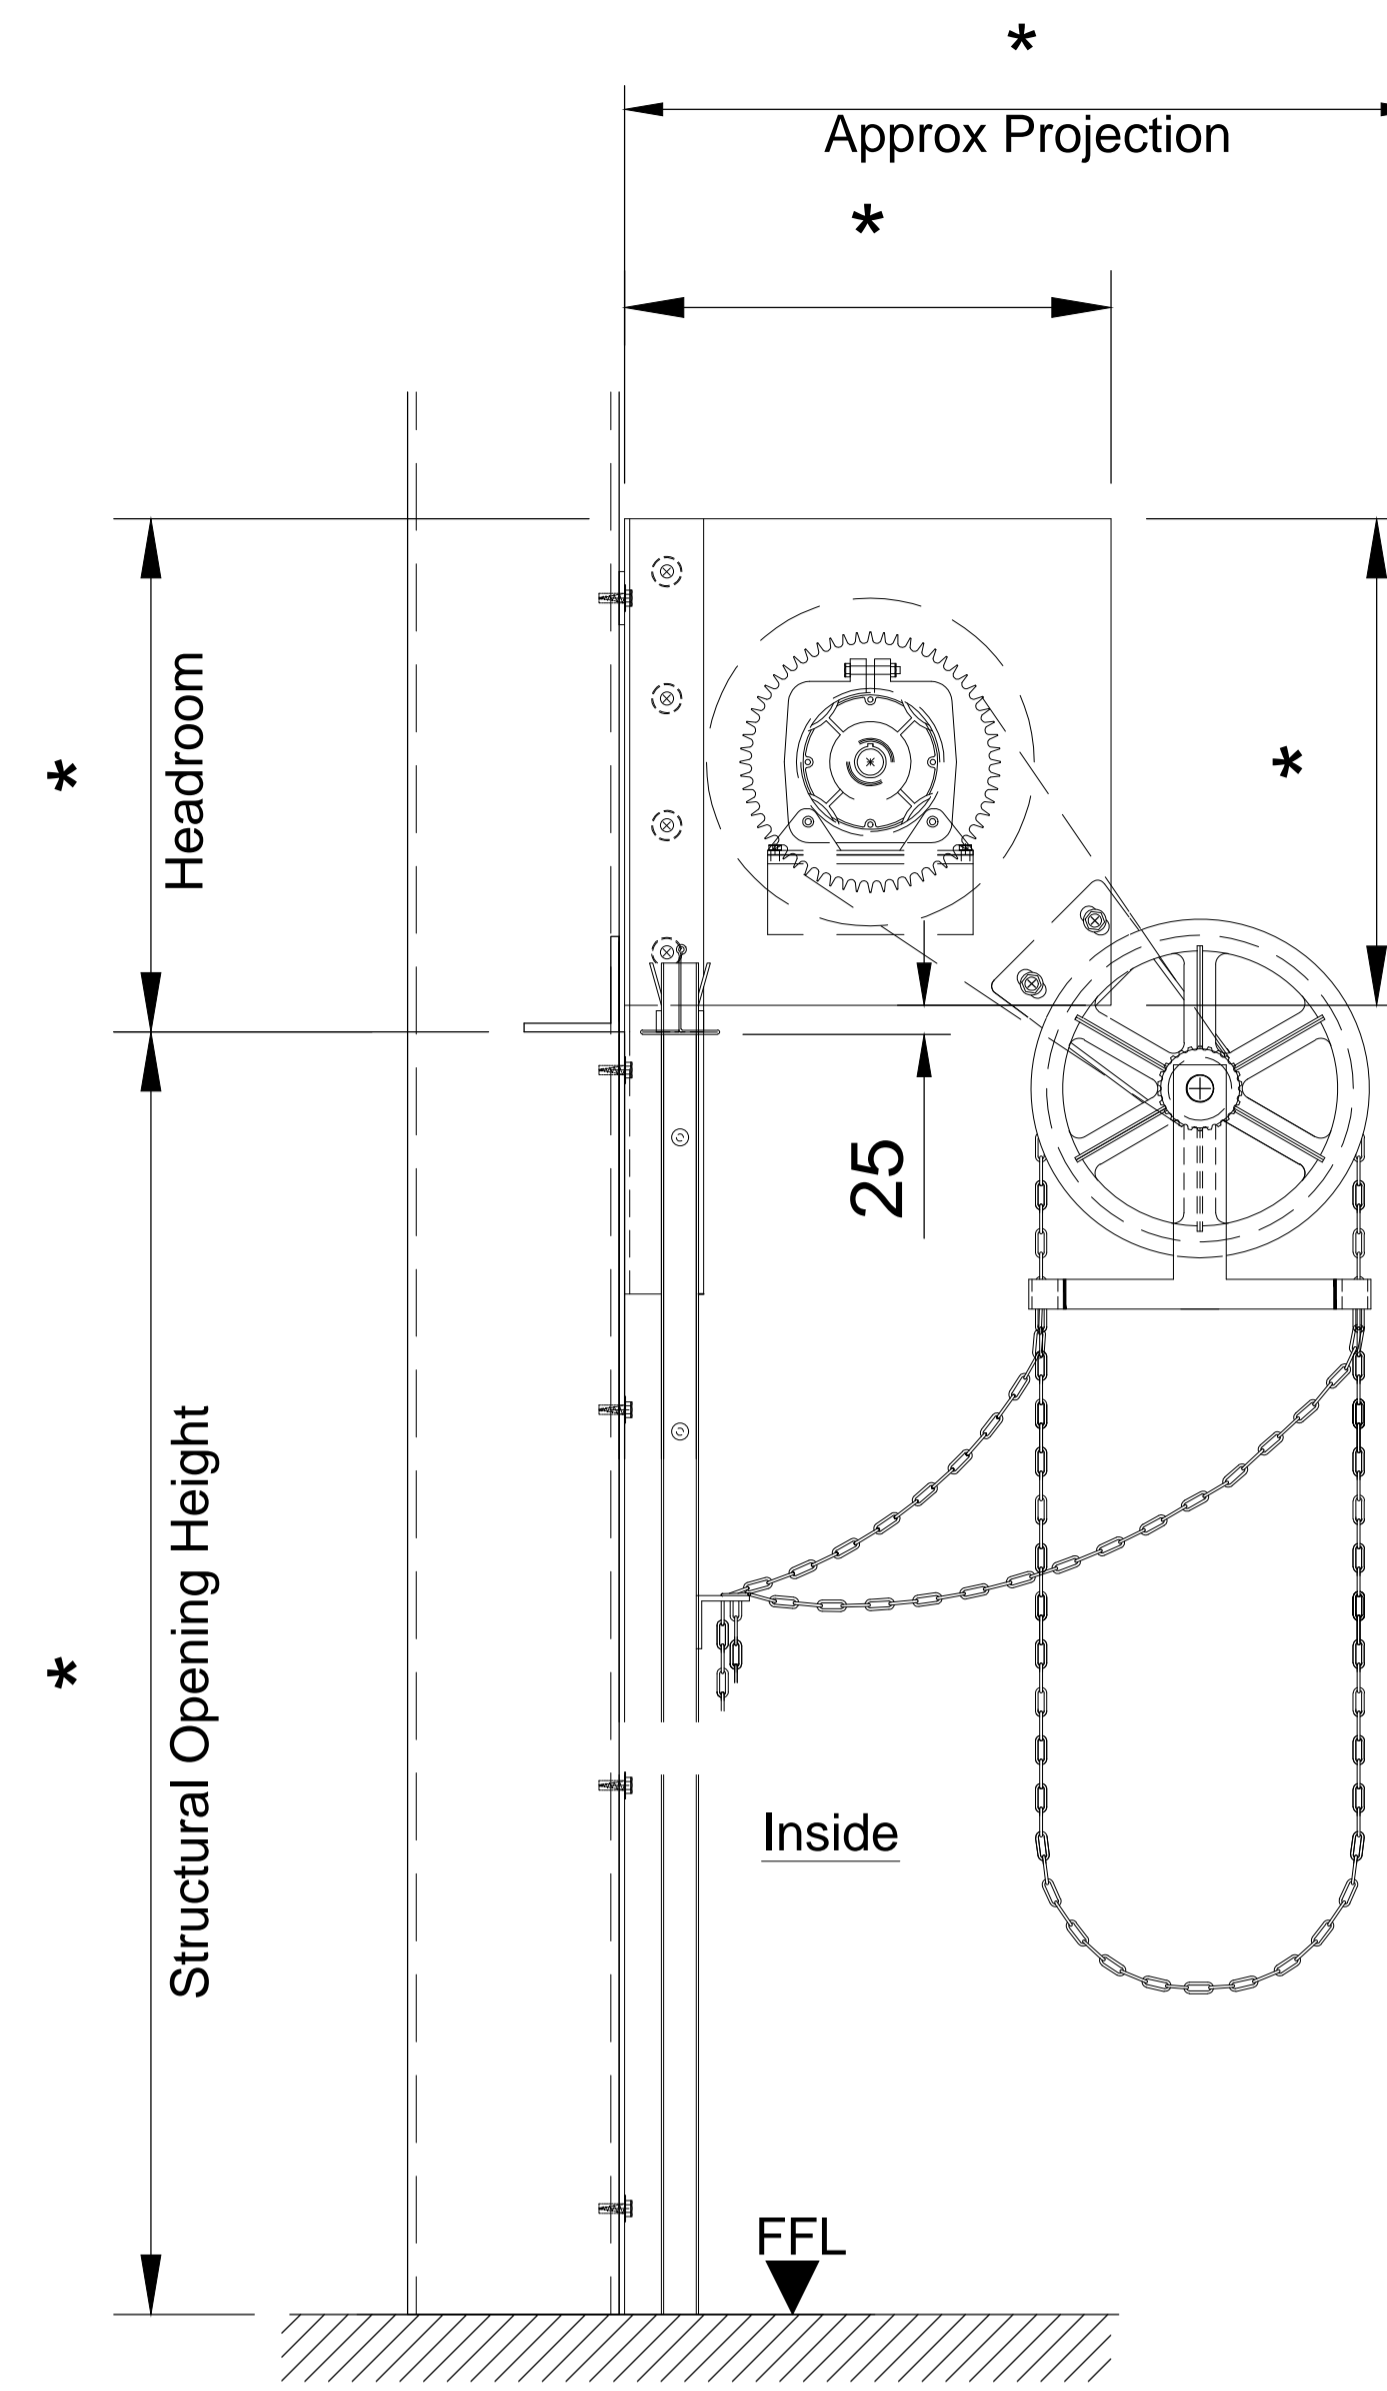

SECTION

Handchain Op Shutter

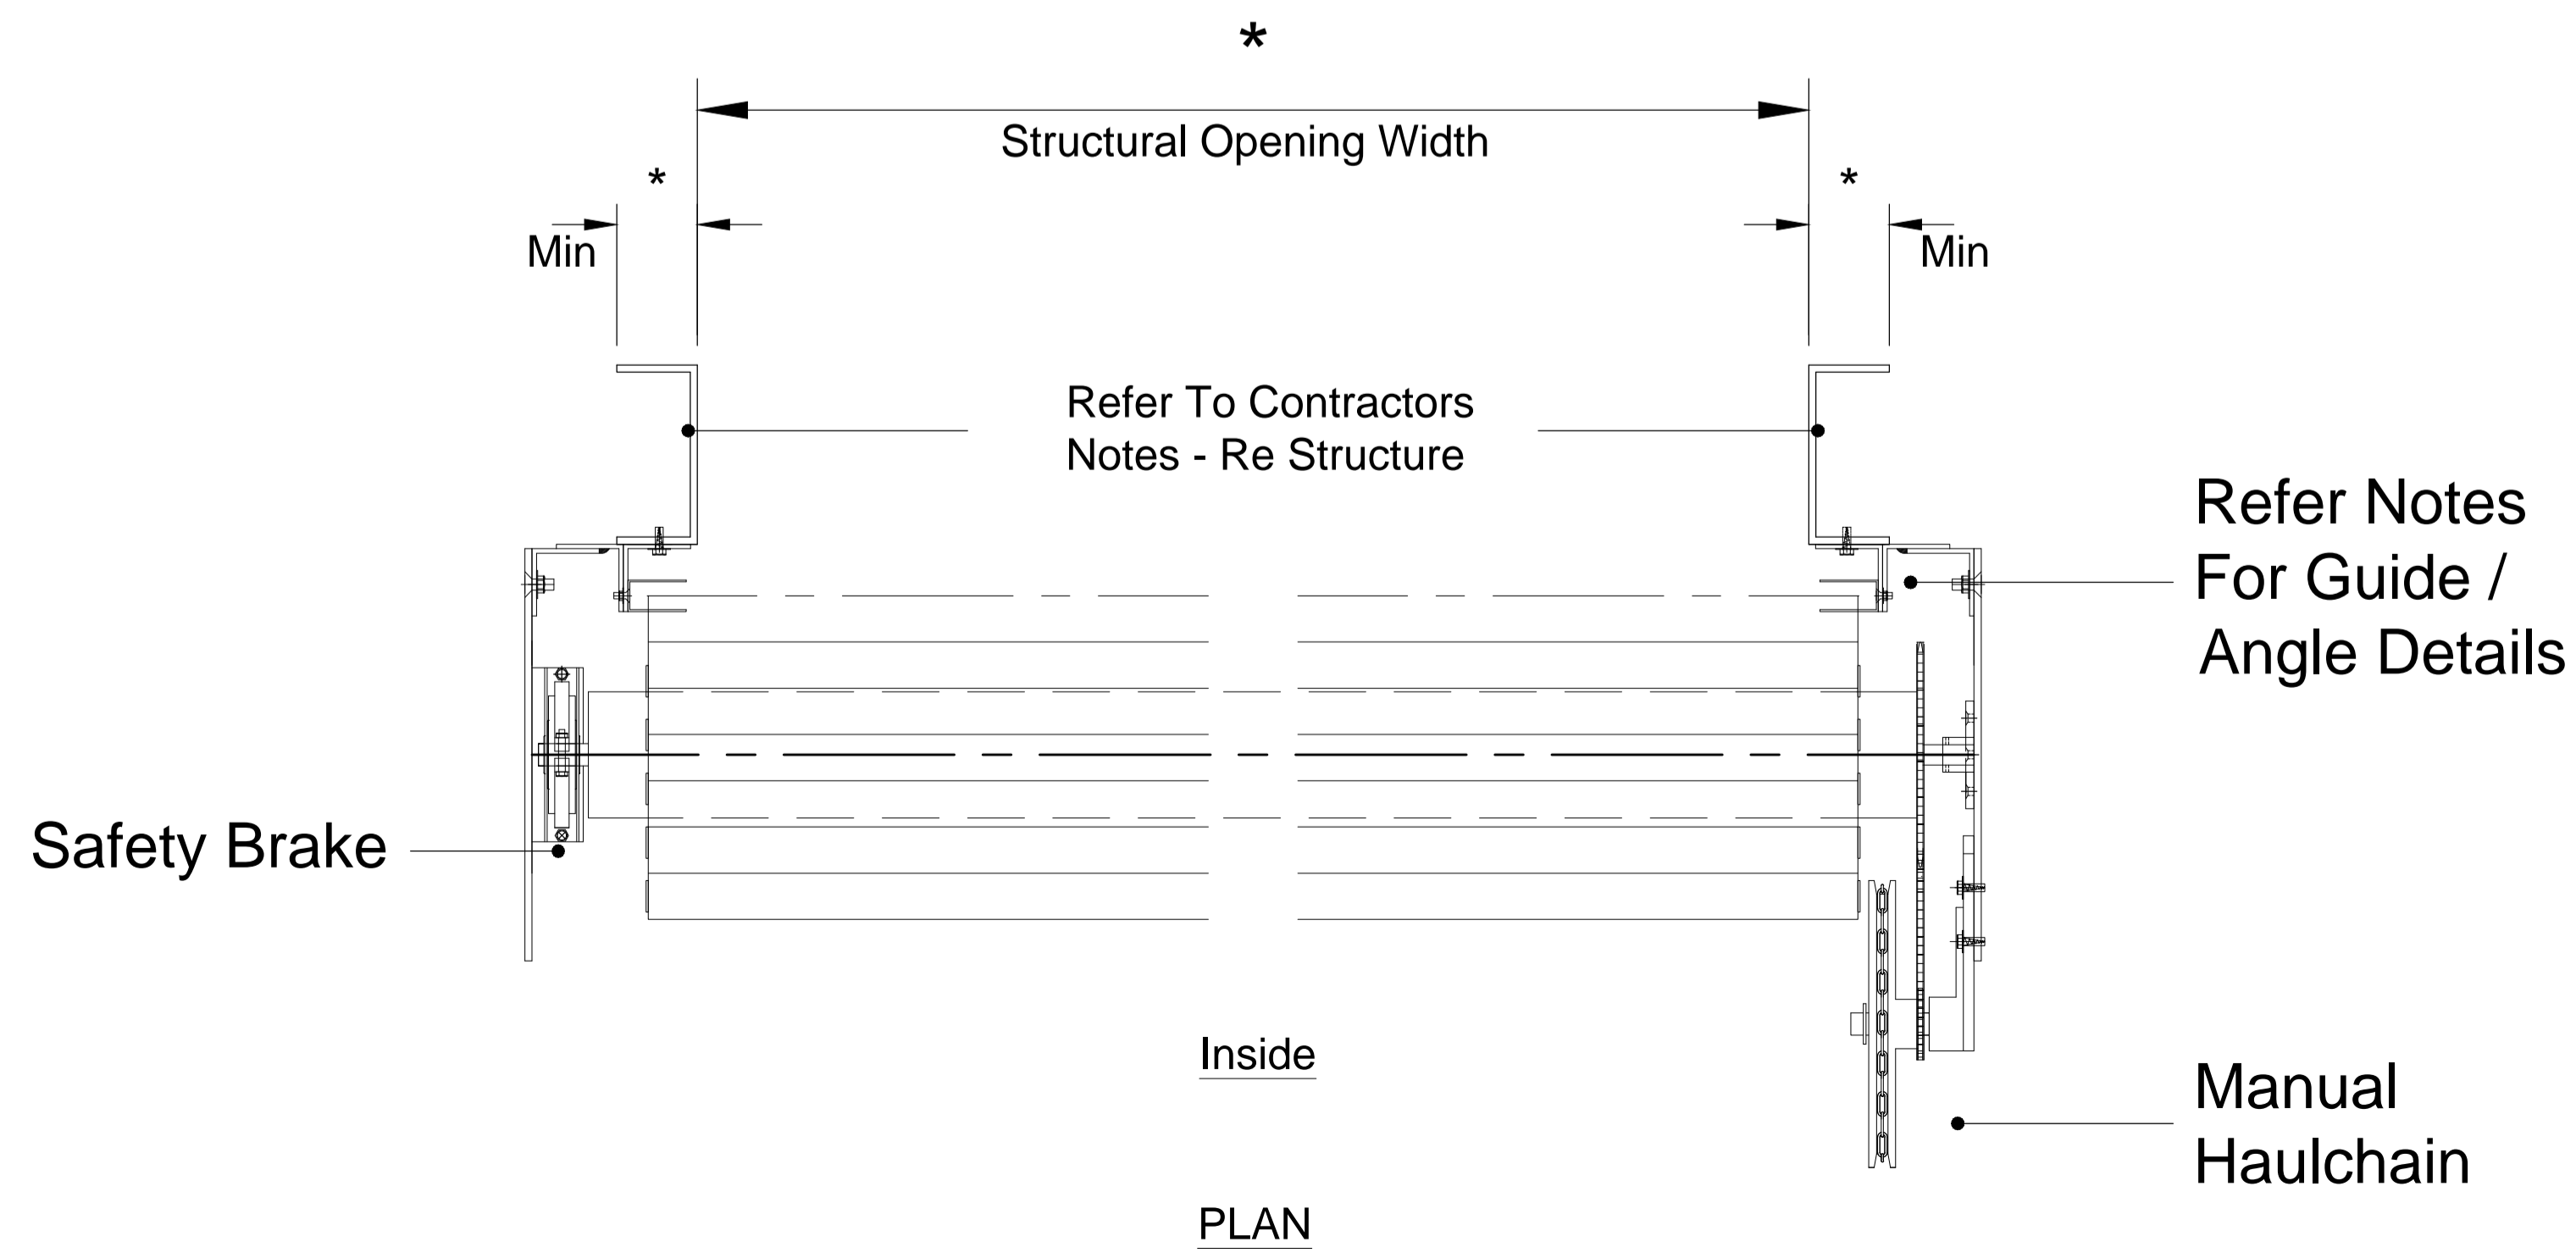

PLAN