
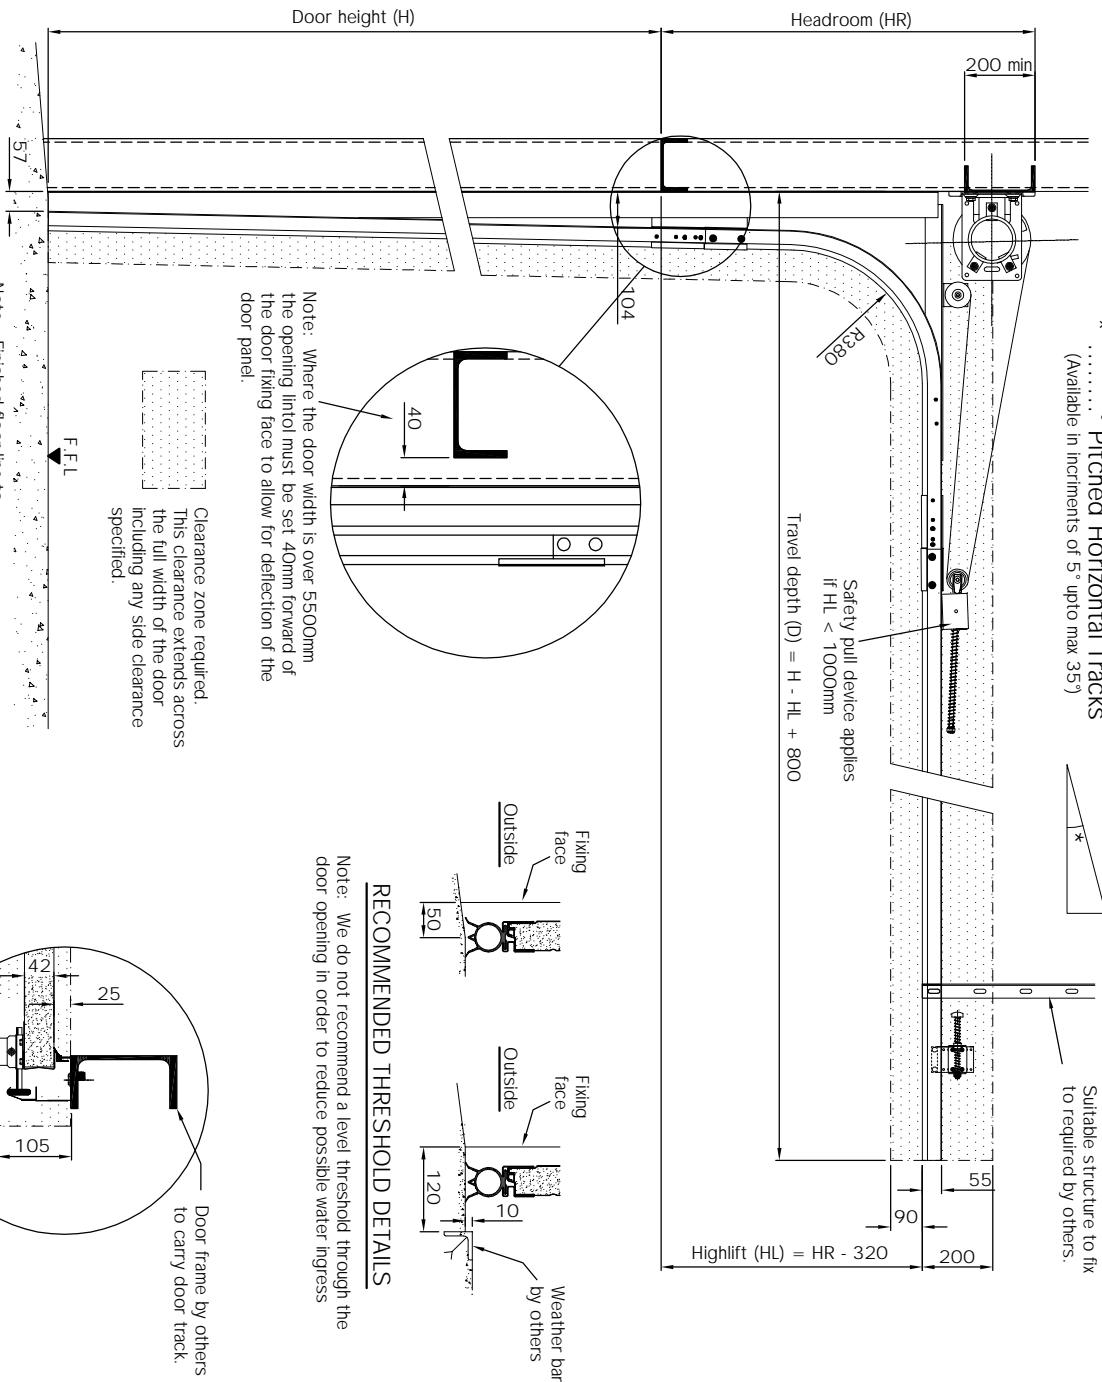
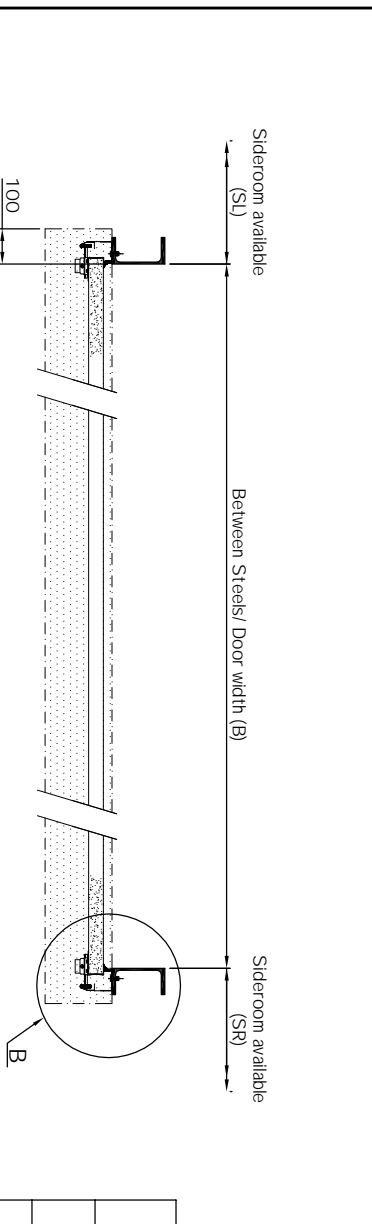


Higher level cross member required with min 200mm face where the opening width is over 3000mm or where the operator is mounted centrally.

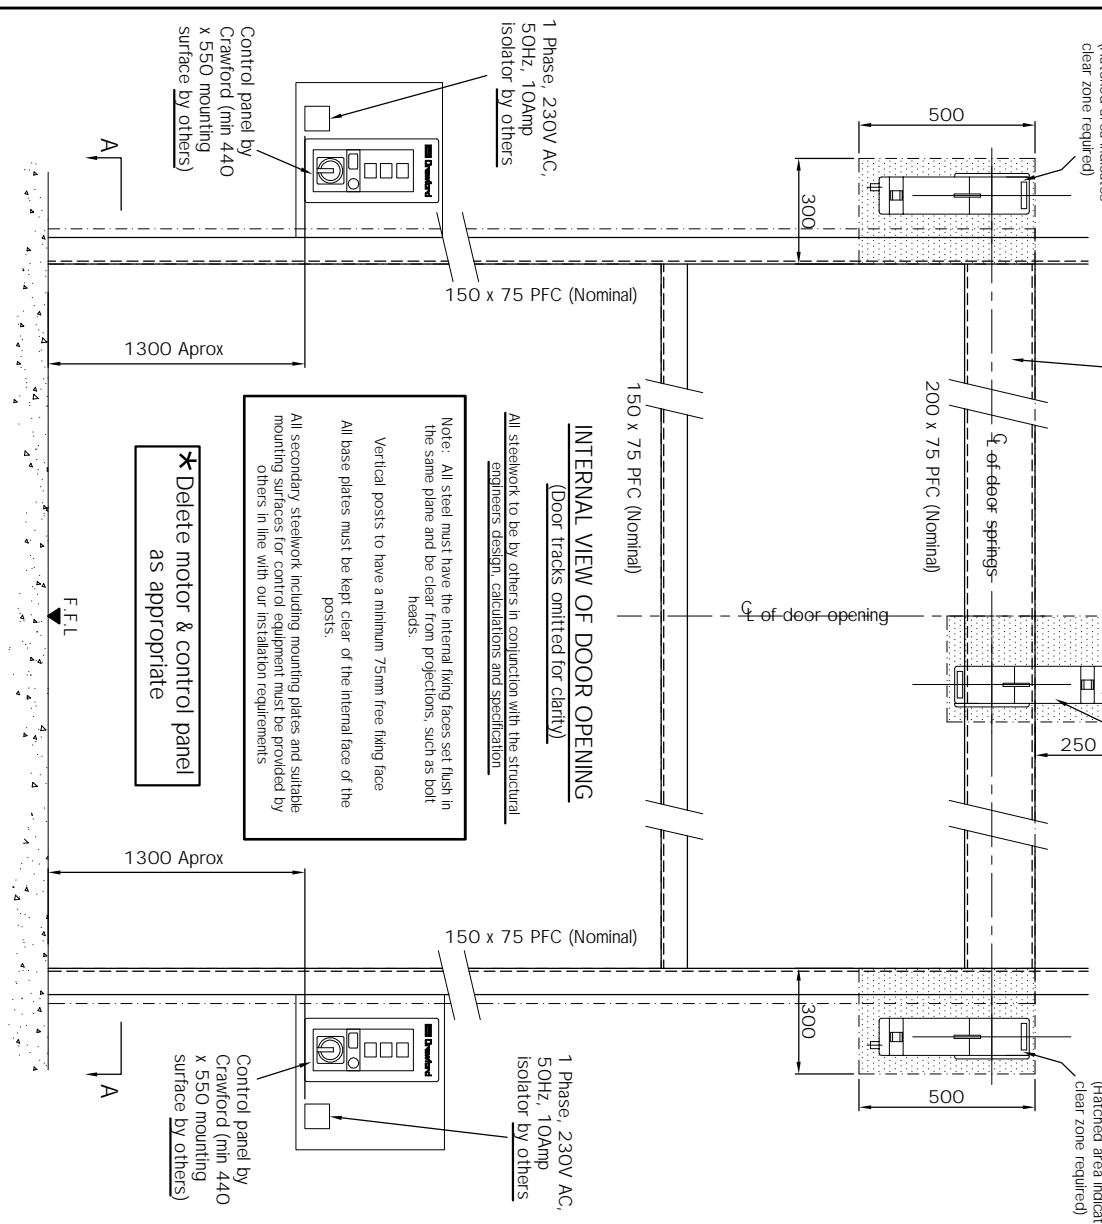

| Pos. | Qty. | B | H | HR | HL | D | SL | SR |
|------|------|---|---|----|----|---|----|----|
| | | | | | | | | |
| | | | | | | | | |
| | | | | | | | | |
| | | | | | | | | |
| | | | | | | | | |

TOLERANCES +/- 3mm (DO NOT SCALE - if in doubt ask)

ASSA ABLÖY

ASSA ABLÖY Entrance Systems Ltd
Industrial Door and Docking Solutions

7 Churchill Way .35A Business Park .Chapelton .Sheffield .UK .S35 2PY
Tel: +44 (0)114 257 4330 Fax: +44 (0)114 257 4399

TITLE: Setting out details for electric operated sectional overhead door with high lift hardware fitting to steelwork.

CLIENT:

DRAWING STATUS

PRELIMINARY

FOR APPROVAL

CONSTRUCTION

AS BUILT

DRAWN BY:

CHECKED BY:

DATE:

DRAWING No.

LOCKING:

NOTES:

PASSDOOR:

WINDOWS:

FINISHES:

OPTIONS:

SPECIFICATION

| | |
|--|---|
| DOOR TYPE: OH1042S | <input checked="" type="checkbox"/> F |
| OPERATION: CDM9 Motor | <input type="checkbox"/> |
| CONTROL PANEL: | <input type="checkbox"/> |
| 920 Panel (205x150x75 - Impulse up, deadman down) | <input type="checkbox"/> |
| 930 Panel (205x150x75 - Impulse up & down, safety edge) | <input type="checkbox"/> |
| 950 Panel (360x150x120 - Impulse up & down, safety edge) | <input type="checkbox"/> |
| OPTIONS (930 / 950 panel only) | <input type="checkbox"/> |
| Automatic closing (930 / 950 panel) | <input type="checkbox"/> |
| Reversing a closing door (930 / 950 panel) | <input type="checkbox"/> |
| Pull Rope (930 / 950 panel) | <input type="checkbox"/> |
| PhotoCells (930 / 950 panel) | <input type="checkbox"/> |
| Remote control (930 / 950 panel) | <input type="checkbox"/> |
| Magnetic Loop (950 panel) | <input type="checkbox"/> |
| Radar (950 panel) | <input type="checkbox"/> |
| Traffic lights (950 panel) | <input type="checkbox"/> |
| Warning lights (950 panel) | <input type="checkbox"/> |
| Reduced opening (950 panel) | <input type="checkbox"/> |
| Airlock (950 panel) | <input type="checkbox"/> |
| FINISHES: | <input type="checkbox"/> |
| Internal (Standard Ral 9002 - off white) | <input type="checkbox"/> |
| Other (specify Ral / BS colour) | <input type="checkbox"/> |
| External (Standard polyester options) | <input type="checkbox"/> |
| Ral 3002 - Red | <input type="checkbox"/> Ral 1021 - Yellow |
| Ral 5010 - Blue | <input type="checkbox"/> Ral 7016 - Grey |
| Ral 9010 - White | <input type="checkbox"/> Ral 9006 - Silver |
| Ral 9002 - Off white | <input type="checkbox"/> Ral 9007 - Grey |
| | <input type="checkbox"/> Ral 6005 - Green |
| Other (specify Ral / BS colour) | <input type="checkbox"/> |
| WINDOWS: | <input type="checkbox"/> |
| Panel (P) Option: | Frame (F) Option: |
| DARP <input type="checkbox"/> | Solid Bottom Panel <input type="checkbox"/> |
| DAOP <input type="checkbox"/> | Double Glazed <input type="checkbox"/> |
| Single glazed <input type="checkbox"/> | Single glazed <input type="checkbox"/> |
| Sections: | Glass <input type="checkbox"/> |
| PASSDOOR: (Viewed from inside) | |
| Left hand hung <input type="checkbox"/> | Right hand hung <input type="checkbox"/> |
| On left <input type="checkbox"/> | In Center <input type="checkbox"/> |
| | On right <input type="checkbox"/> |
| LOCKING: | |
| Lockbolt <input type="checkbox"/> | Cylinder Lock <input type="checkbox"/> |
| NOTES: | |
| DRAWN BY: | |
| CHECKED BY: | |
| DATE: | |
| DRAWING No. | REV. |